
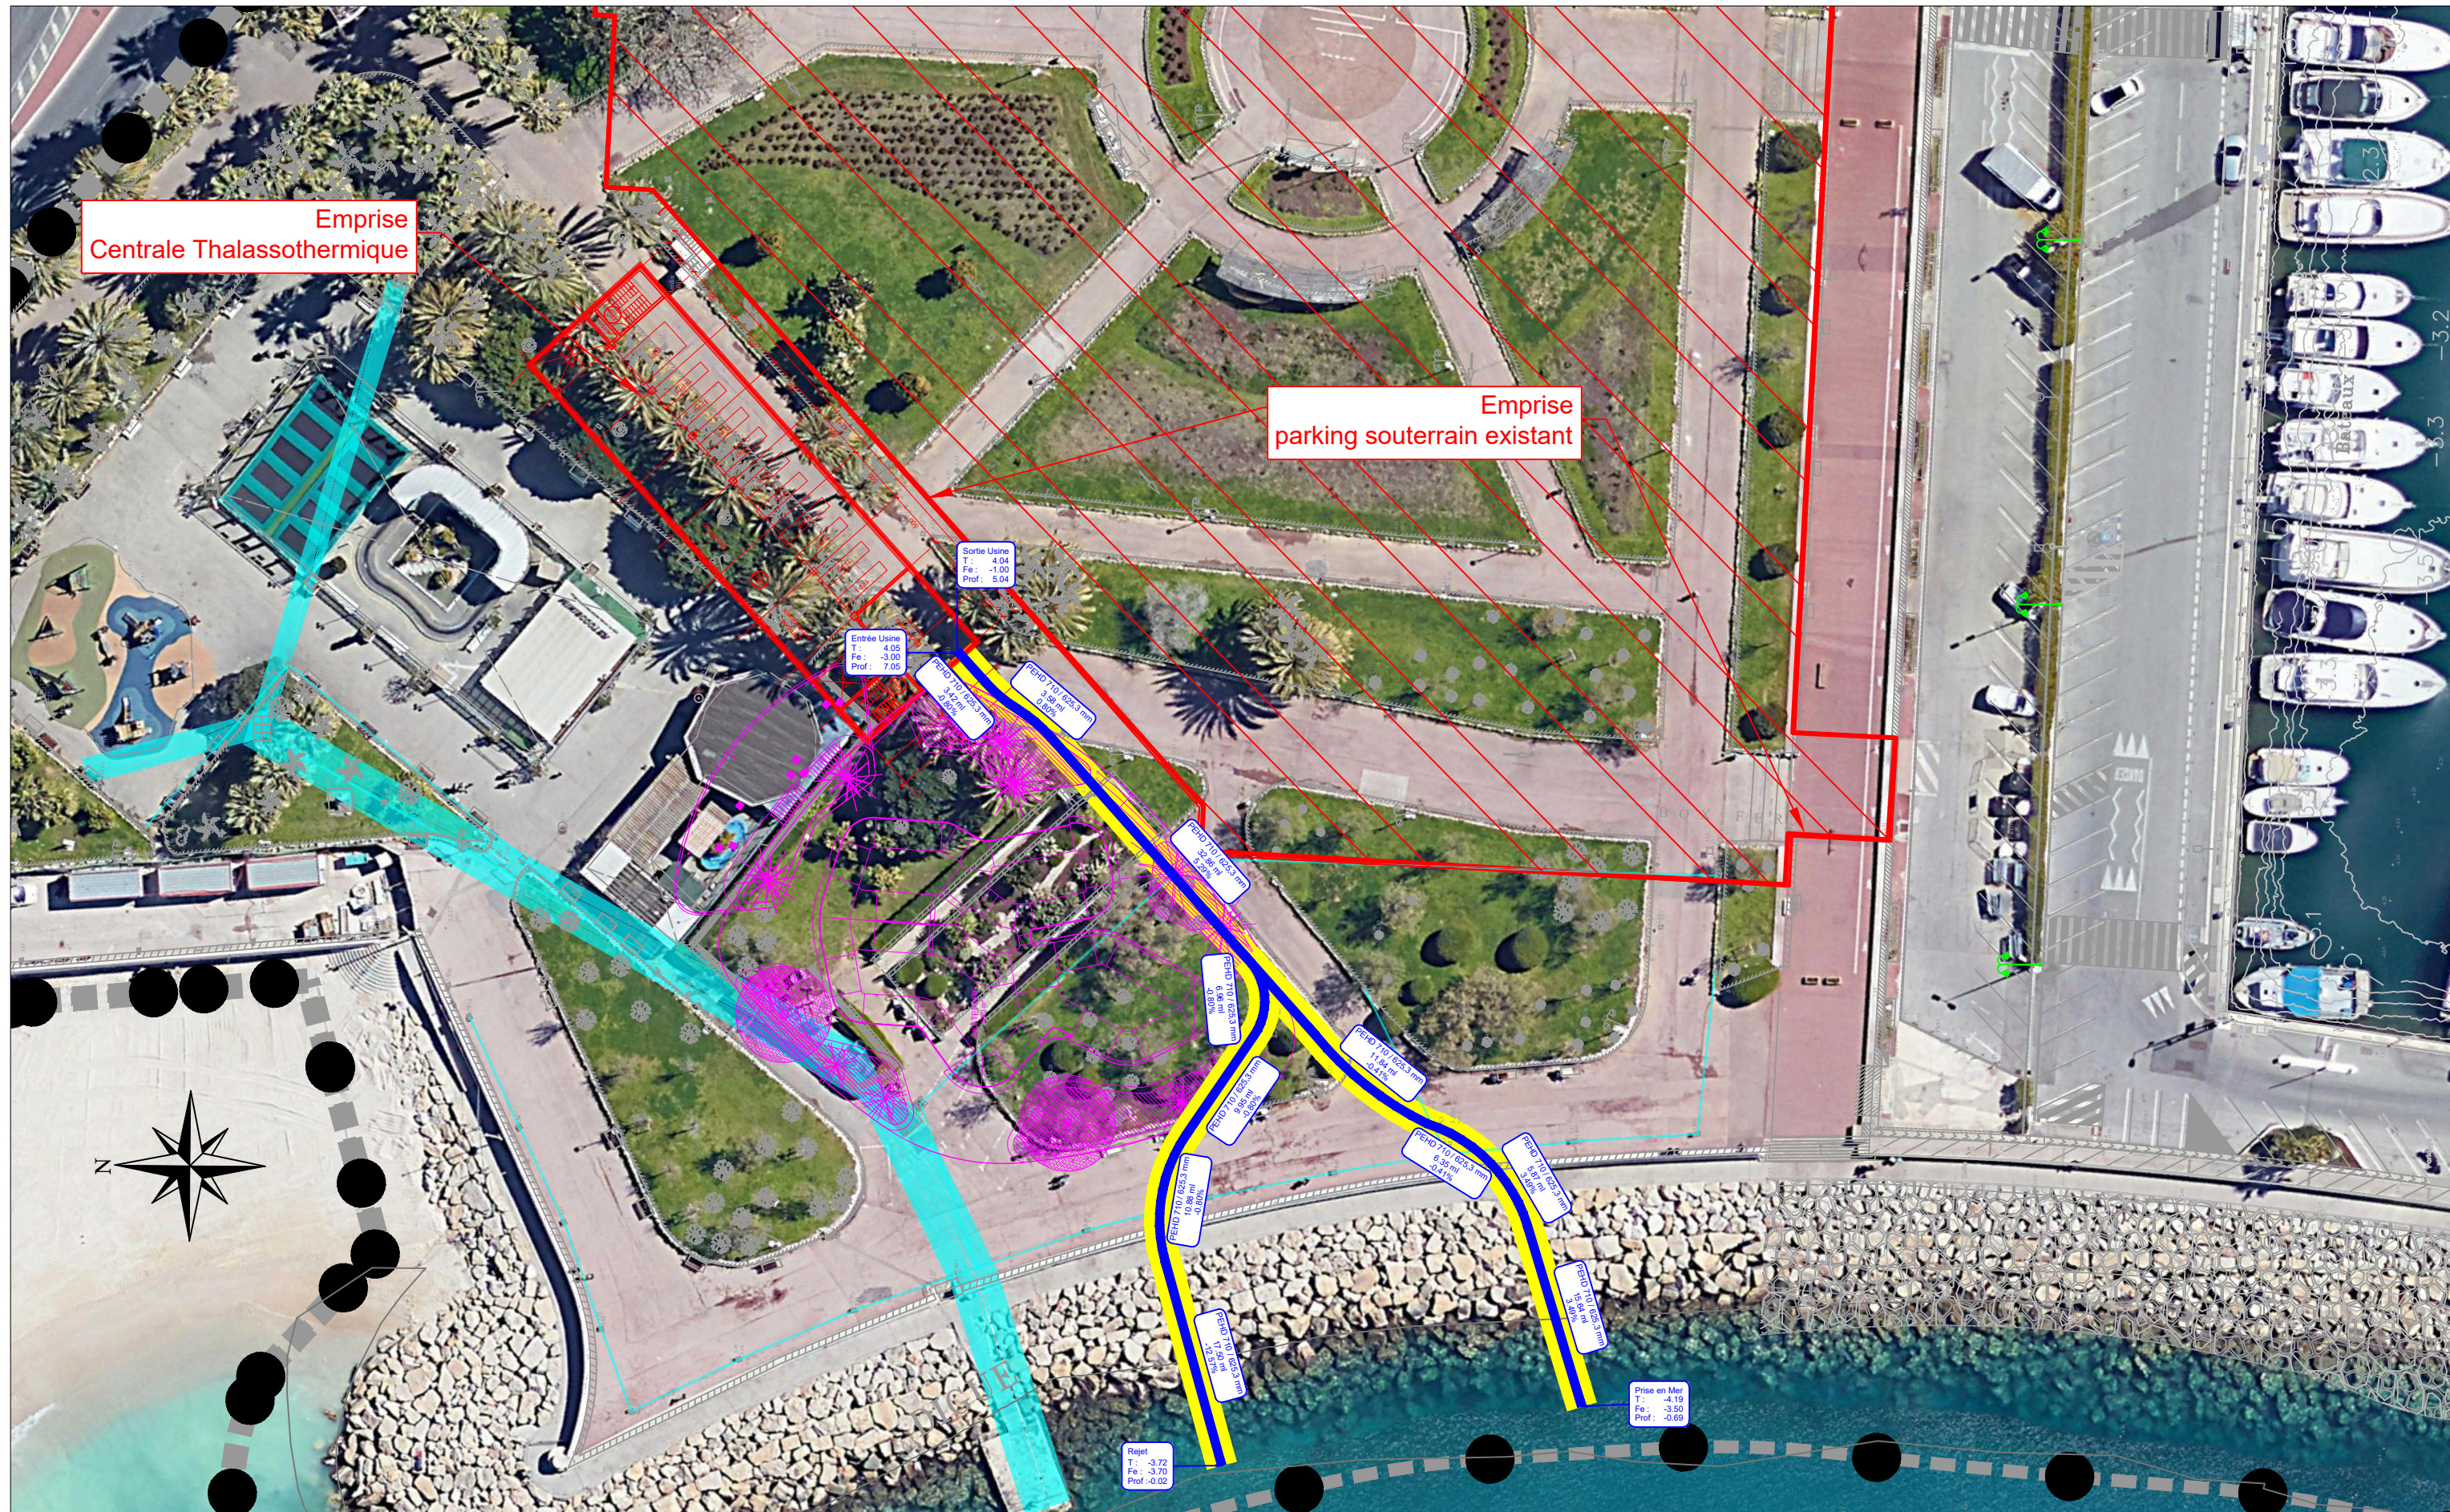


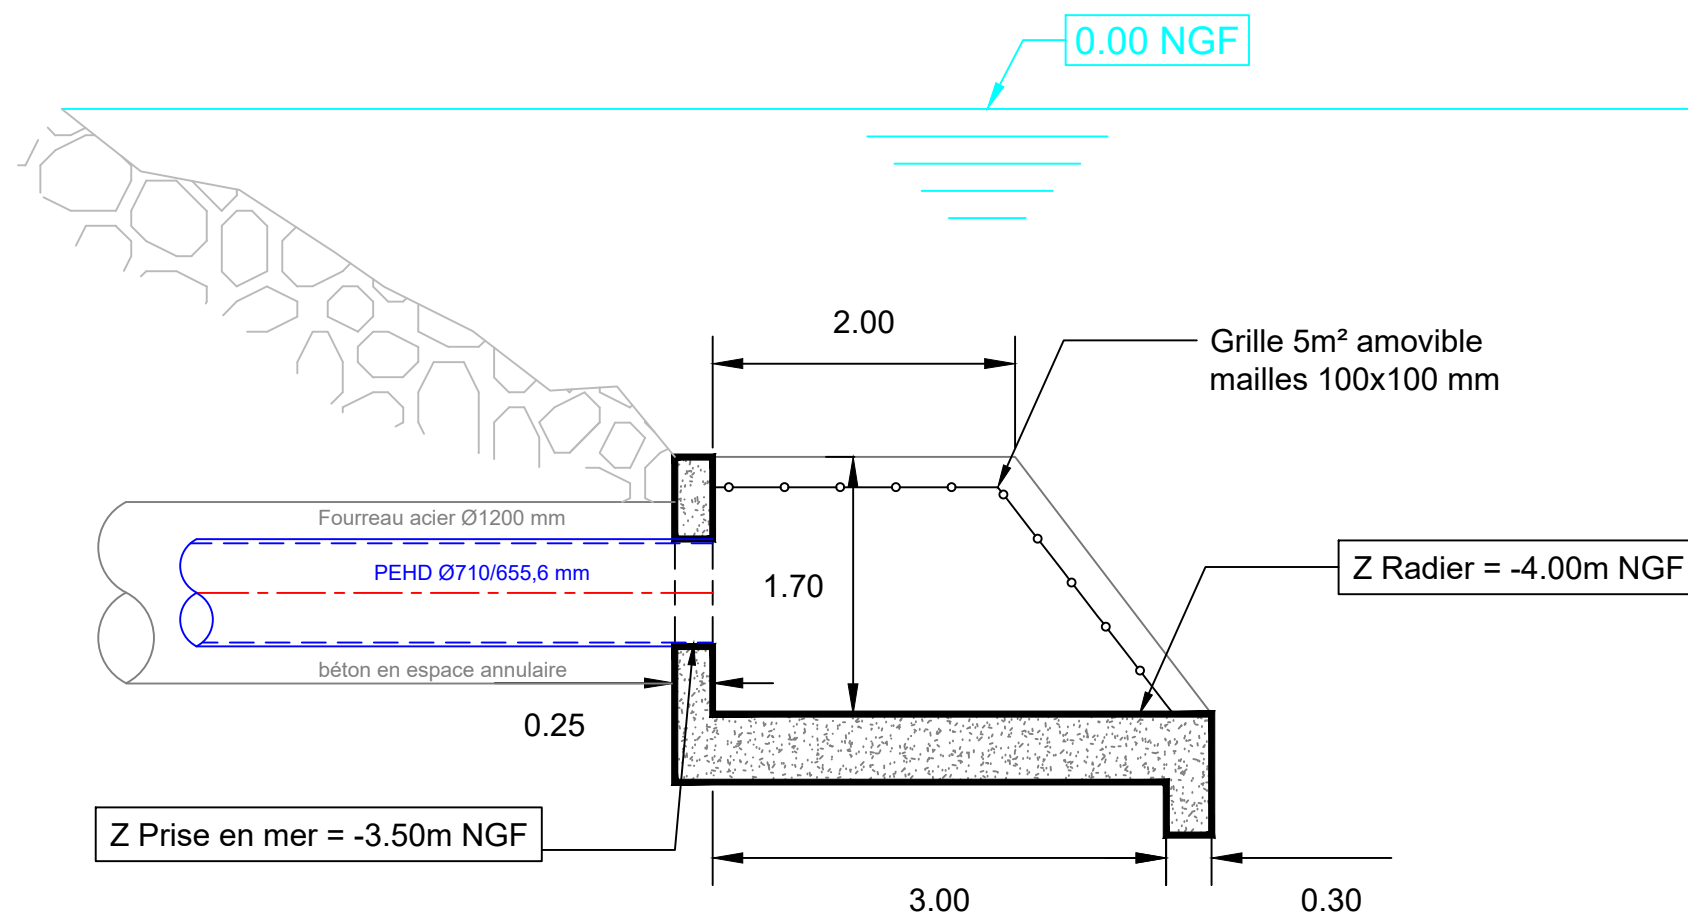


COUPE A-A

Ech : 1/50


Quai

**VUE EN PLAN**

Ech : 1/50

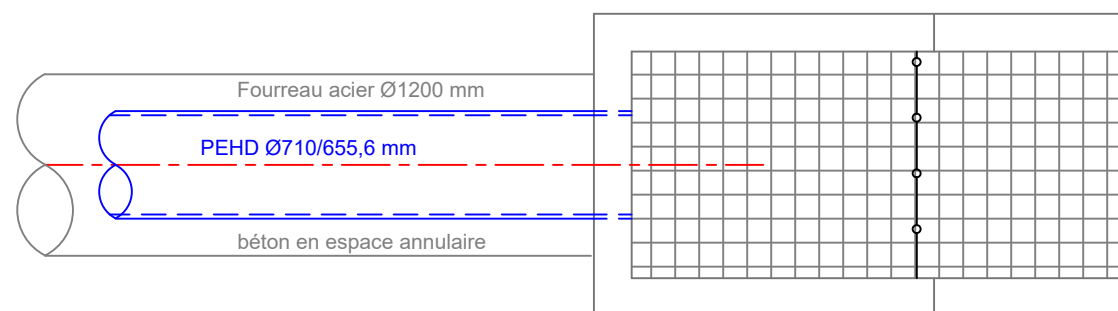
**COUPE B-B**

Ech : 1/50

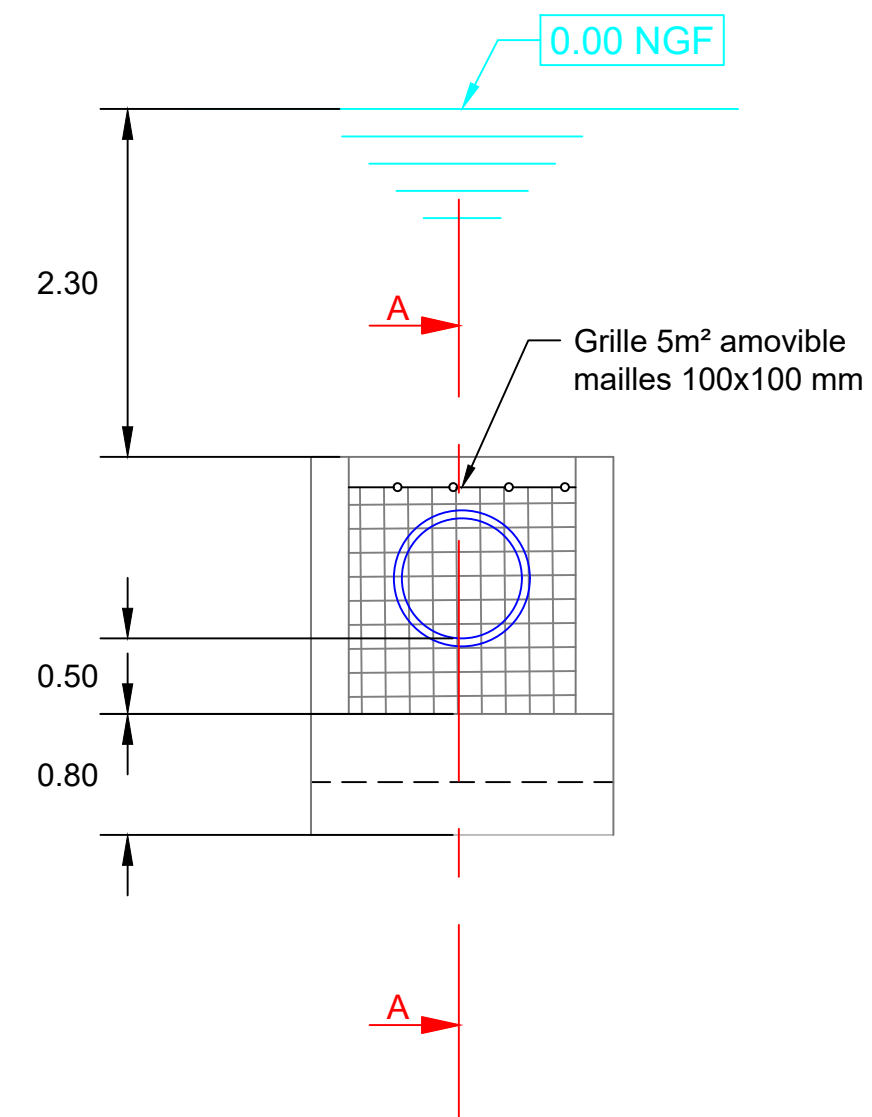


COUPE A-A

Ech : 1/50

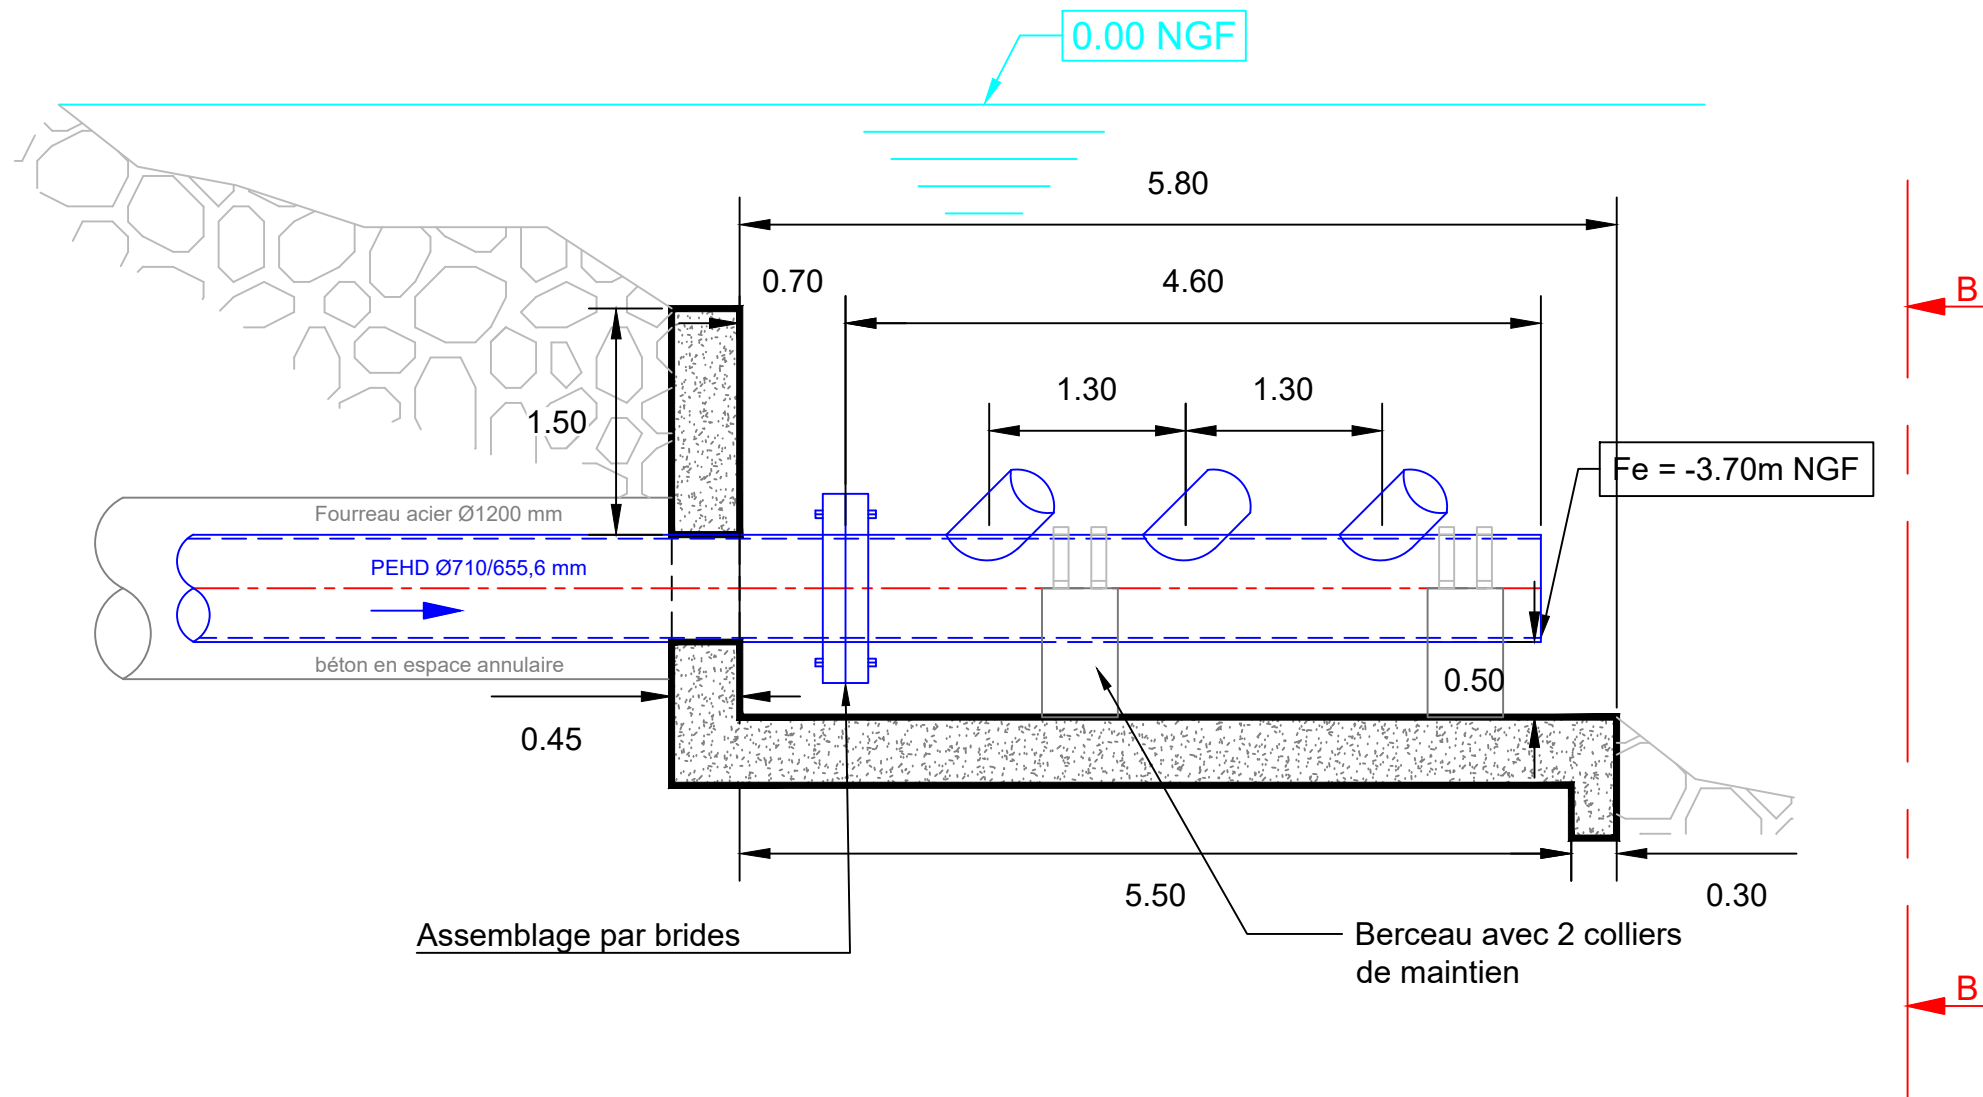**COUPE B-B**

Ech : 1/50

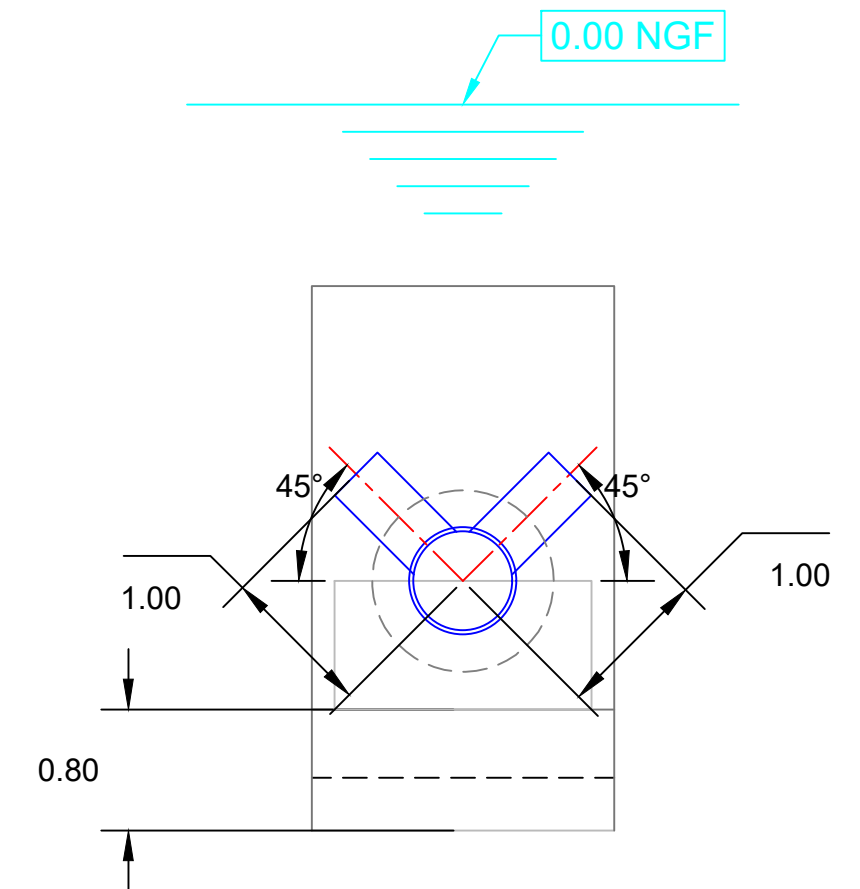**VUE EN PLAN**

Ech : 1/50

